


HOTEL & HOSPITALITY EXPO SAUDI ARABIA 2025

08-10 April 2025

Riyadh International Convention and Exhibition Center - (RICEC)

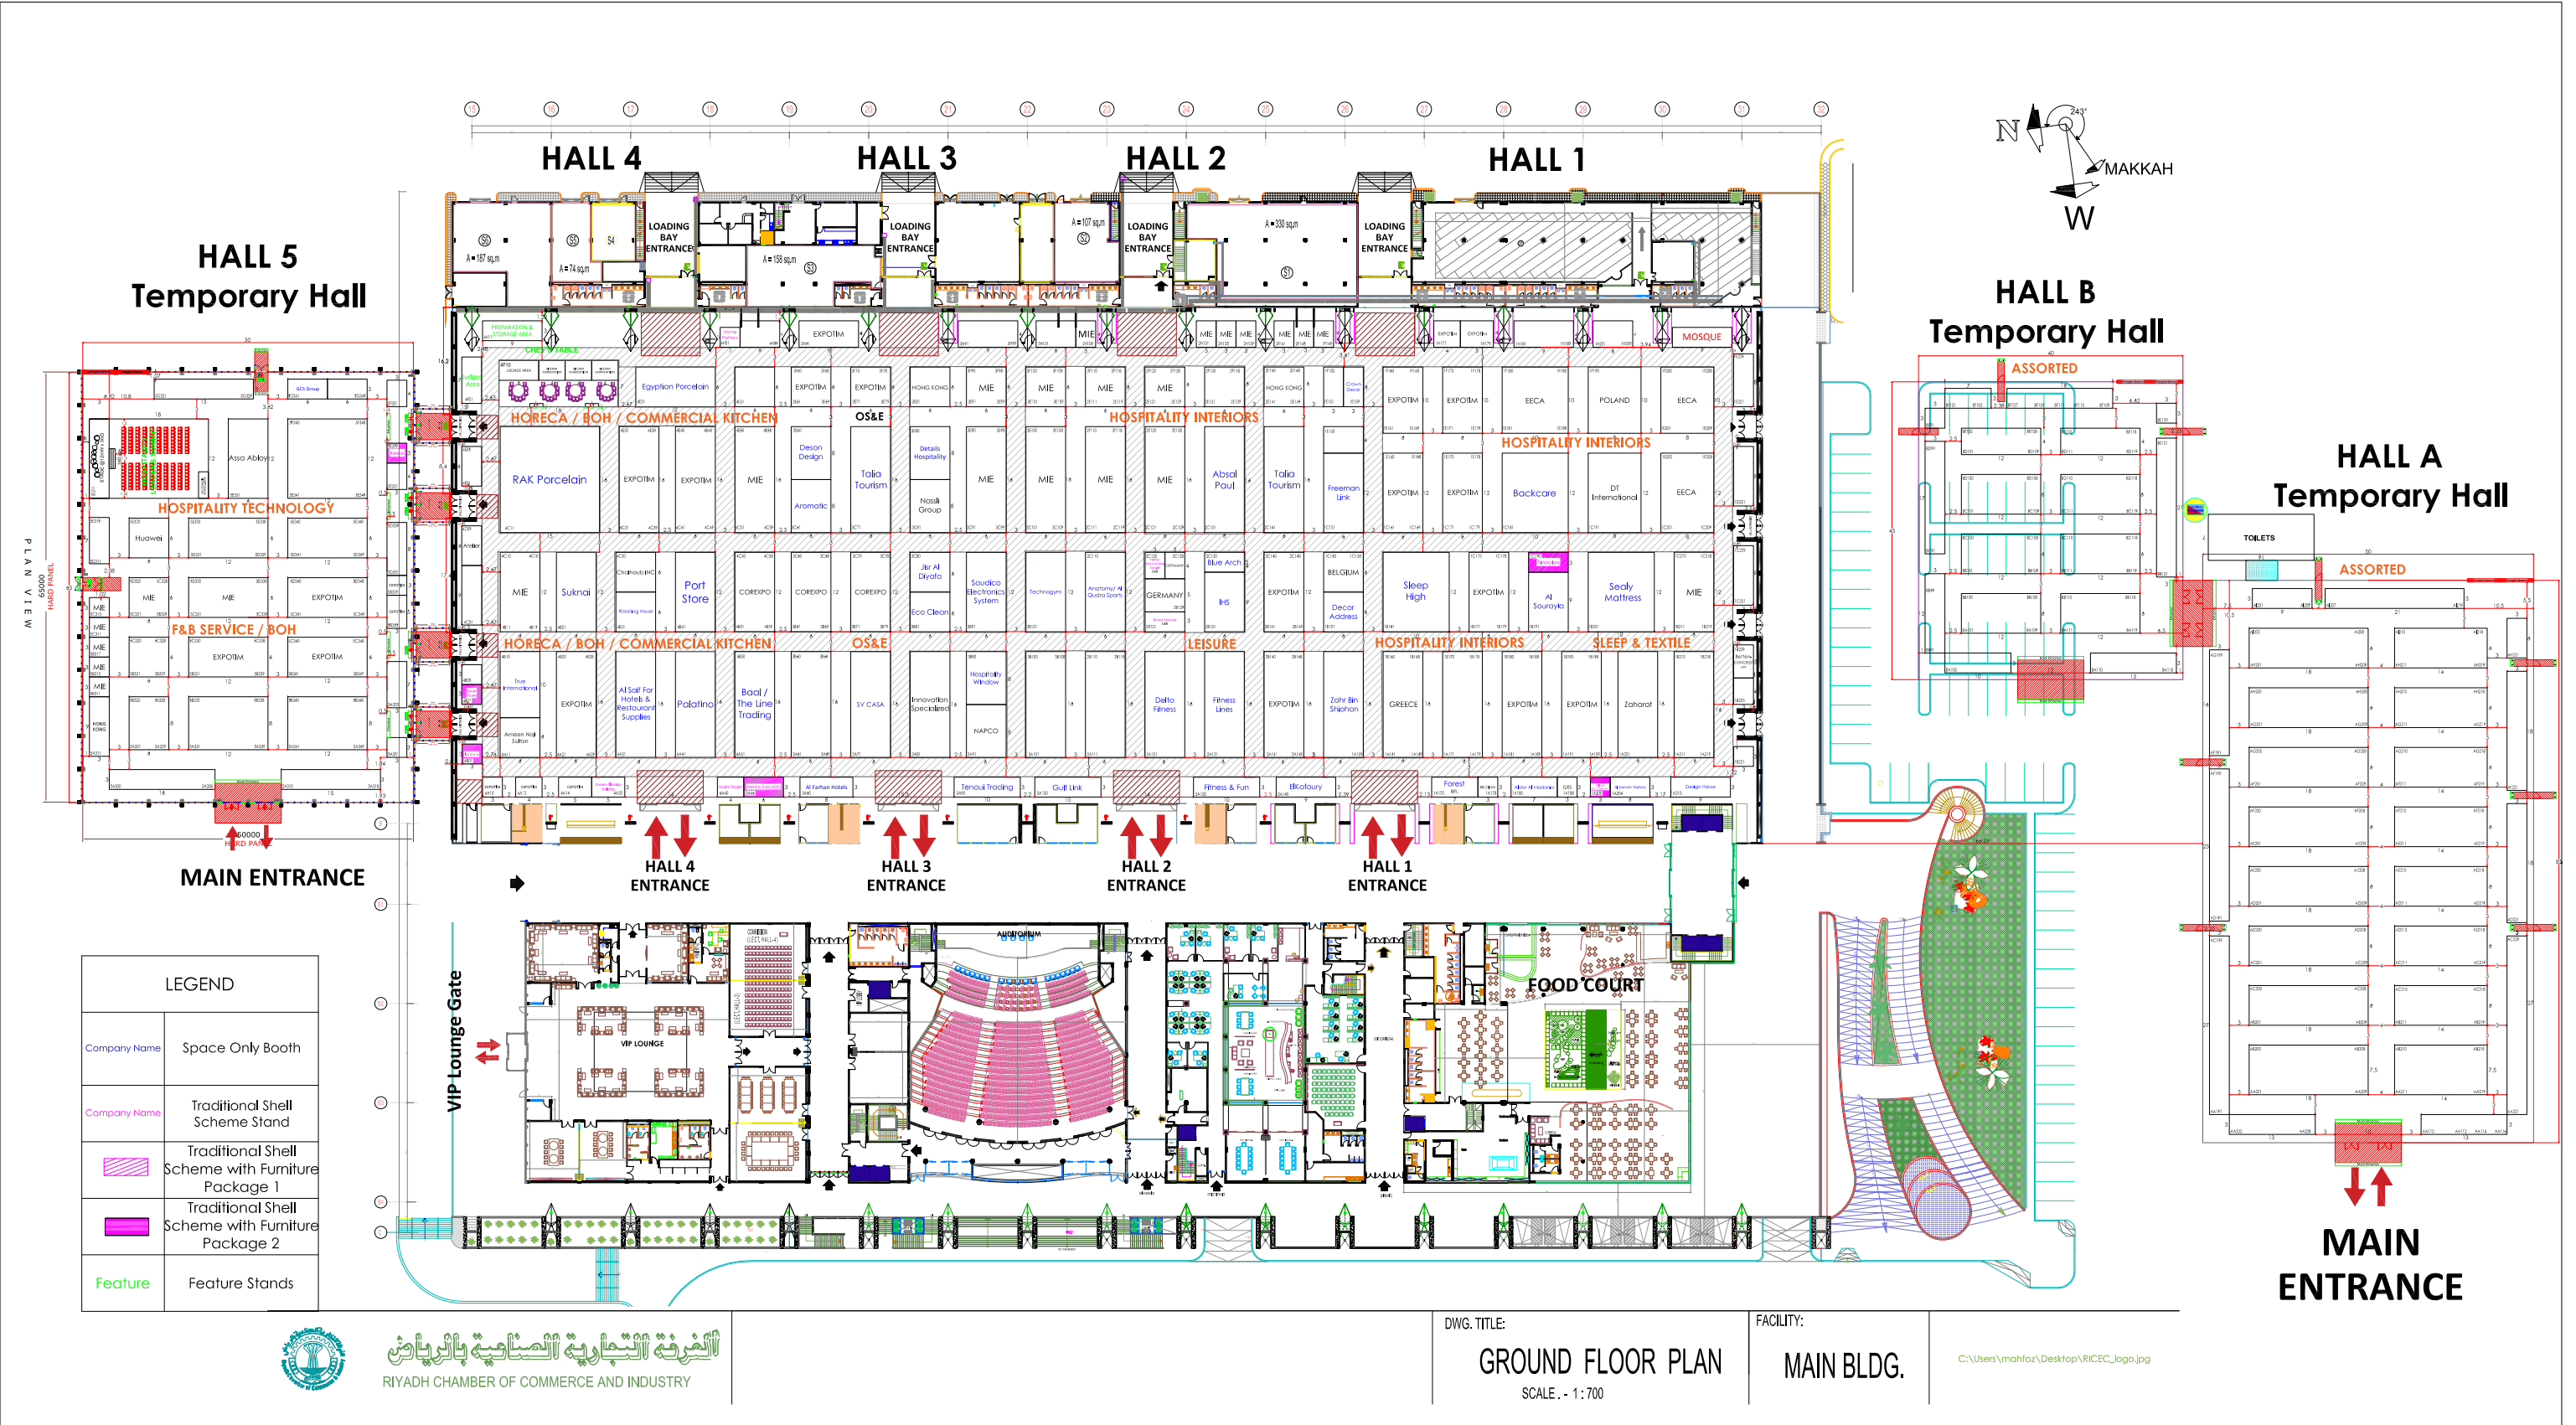

الغرفة التجارية الصناعية بالرياض
RIYADH CHAMBER OF COMMERCE AND INDUSTRY

DWG. TITLE:

GROUND FLOOR PLAN

SCALE . - 1 : 700

FACILITY:

MAIN BLDG.

C:\Users\mahfaz\Desktop\RICEC_logo.jpg